

| REFERENCE DRAWINGS | |
|--------------------|---------------|
| DRAWING NO. | DRAWING TITLE |
| | |
| | |
| | |

NOTES:

1. THE UNITS ARE mm UNLESS NOTED.
2. SCALE:

- LEGEND:**
- ① Blasting & Painting Workshop
 - ② Module Fabrication Workshop
 - ③ Electric Workshop
 - ④ Piping Workshop
 - ⑤ Warehouse
 - ⑥ Transformer Substation
 - ⑦ Compressed Air Station
 - ⑧ Structure Workshop
 - ⑨ Movable Workshop
 - ⑩ Pipe Cutting Workshop
 - ⑪ Blasting Workshop
 - ⑫ Crack Detection Ground
 - ⑬ Outdoor Stock Yard
 - ⑭ Outdoor Stock Yard
 - ⑮ Outdoor Sub-assembly/Assembly Area
 - ⑯ Liquid Oxygen Station
 - ⑰ Combustion Gas Station
 - ⑱ 2# Washroom
 - ⑲ 2# Compressed Air Station
 - ⑳ Yard Office Building
 - ㉑ Pipe Linking Area
 - ㉒ Gas storeroom
 - ㉓ Paint storeroom
 - ㉔ Washroom
 - ㉕ 2# Washroom
 - ㉖ Pretreatment Workshop
 - ㉗ Welding Rod Storeroom
 - ㉘ Old Combustion Gas Station
 - ㉙ 2# Transformer Substation
 - ㉚ Liquid CO2 Station
 - ㉛ RT Room
 - ㉜ Welding Training School
 - ㉝ Rubbish/Scrap Station
 - ㉞ HV Electrical Room

| NO. | REVISION |
|-----|----------|
| | |
| | |
| | |

PJOE


PROJECT:

SKETCH DRAWING TITLE:
Yard Layout


| NO. | NAME | DATE |
|-----|------|------|
| | | |
| | | |
| | | |
| | | |

SCALE: 1:1 TITLE NO.: 1





SKETCH DRAWING NO.: EPB2012-000-SK-YL-001 REV.: A

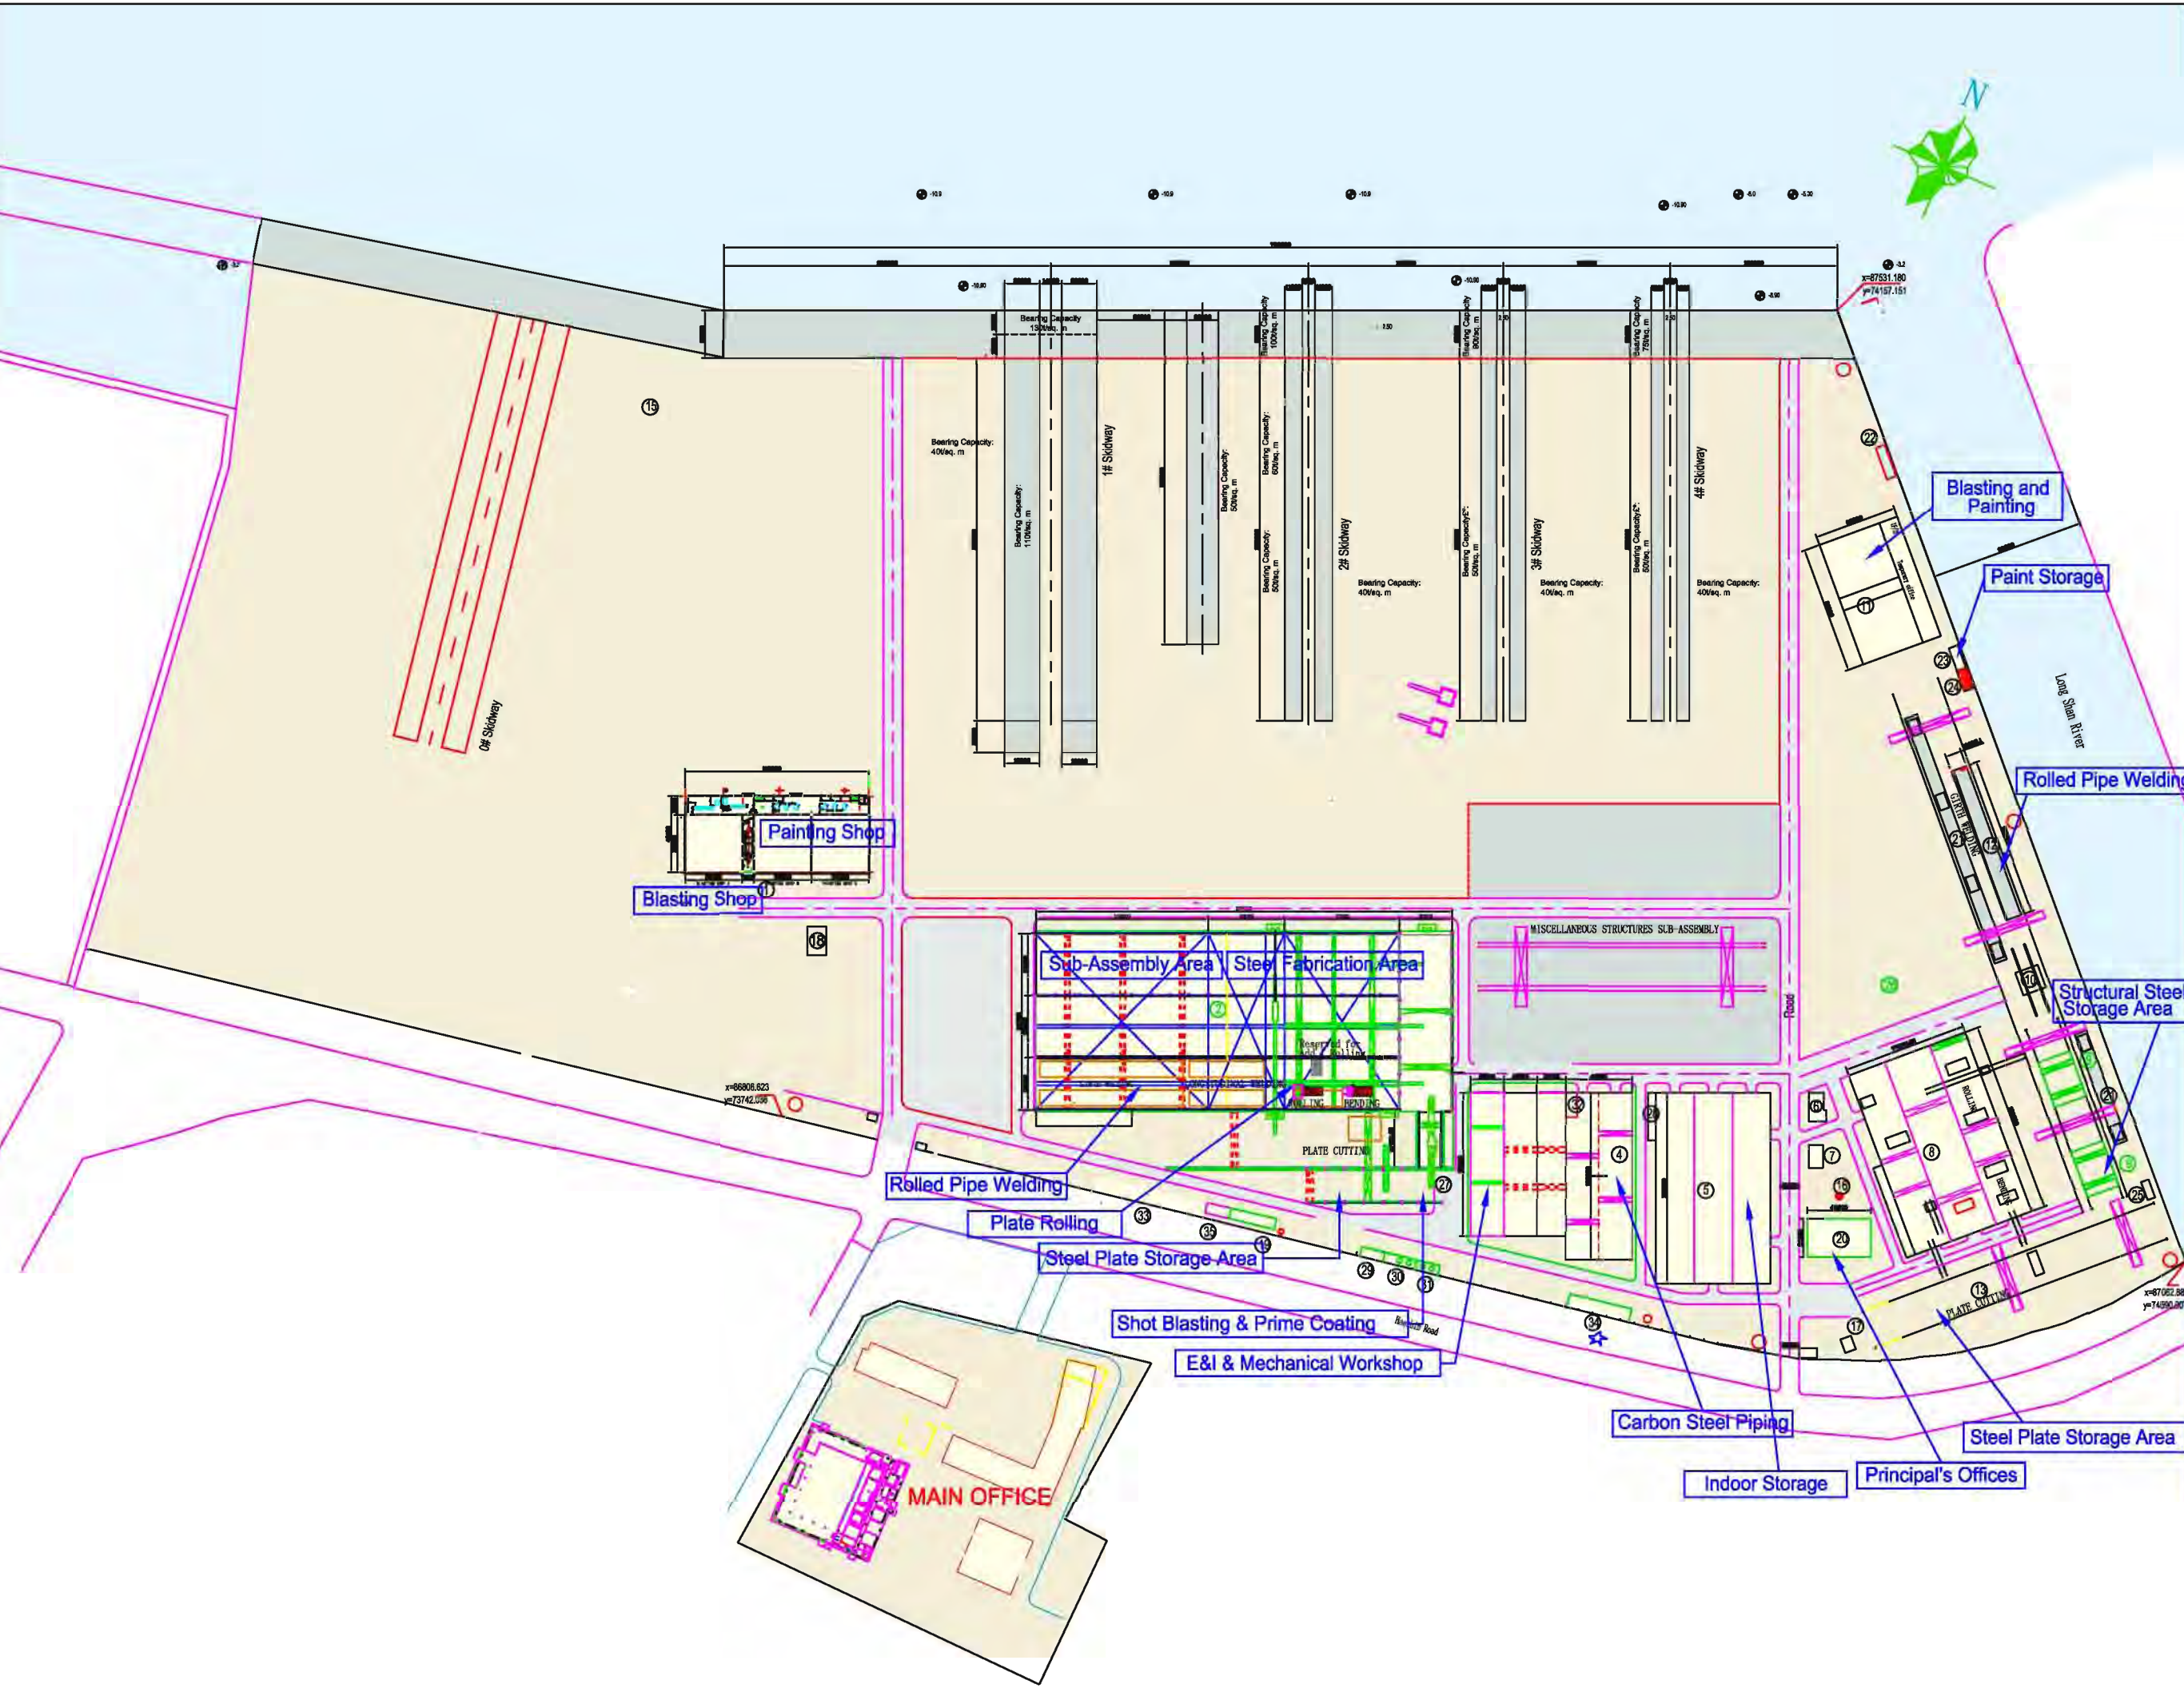

| Tidal Range | |
|-------------|---------------------------|
| 最高潮水位 | Highest Astronomical Tide |
| 平均高潮水位 | Mean High Water Spring |
| 平均高水位 | Mean High Water Neap |
| 平均海平面 | Mean Sea Water Level |
| 平均低水位 | Mean Low Water Neap |
| 平均低潮水位 | Mean Low Water Spring |
| 最低潮水位 | Lowest Astronomical Tide |
| | HAT |
| | MHWS |
| | MHWN |
| | MSWL |
| | MLWN |
| | MLWS |
| | LAT |
| | 2.17m |
| | 0.95m |
| | 0.59m |
| | 0.0m |
| | -0.47m |
| | -0.83m |
| | -1.99m |

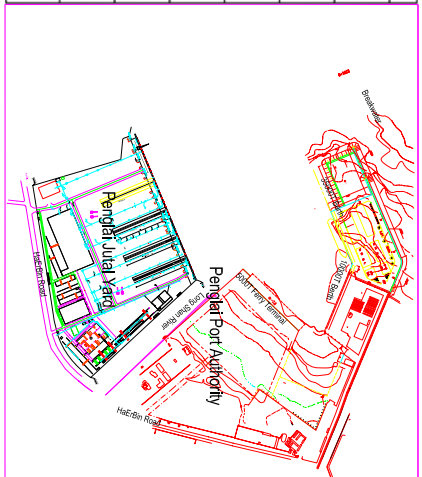

海 侧 SEA 700000

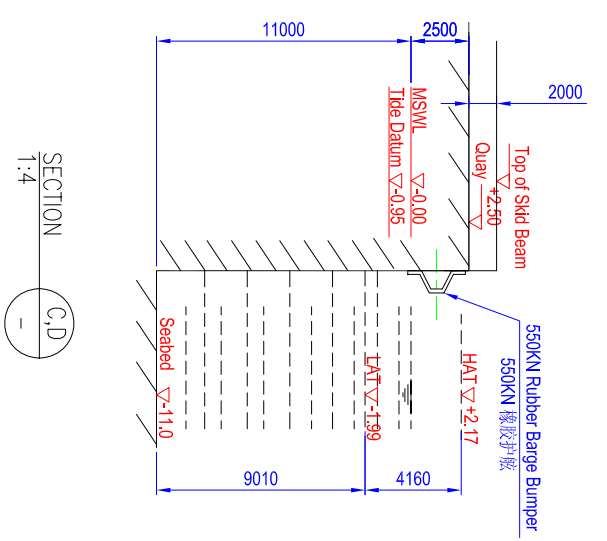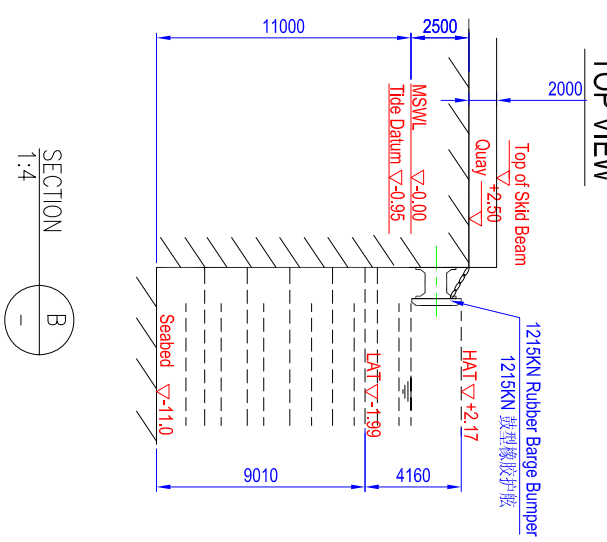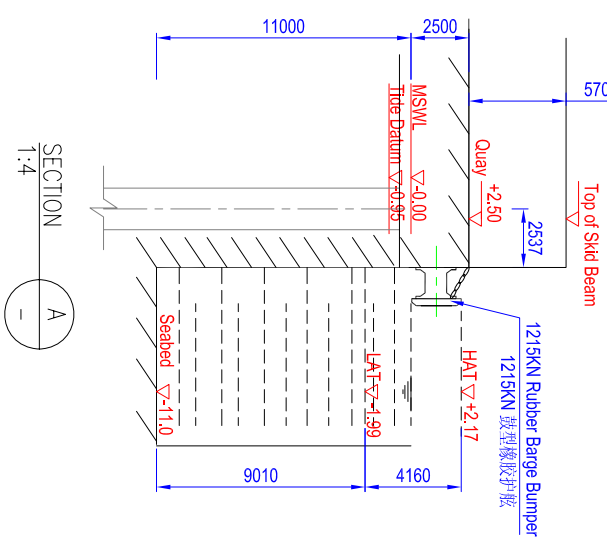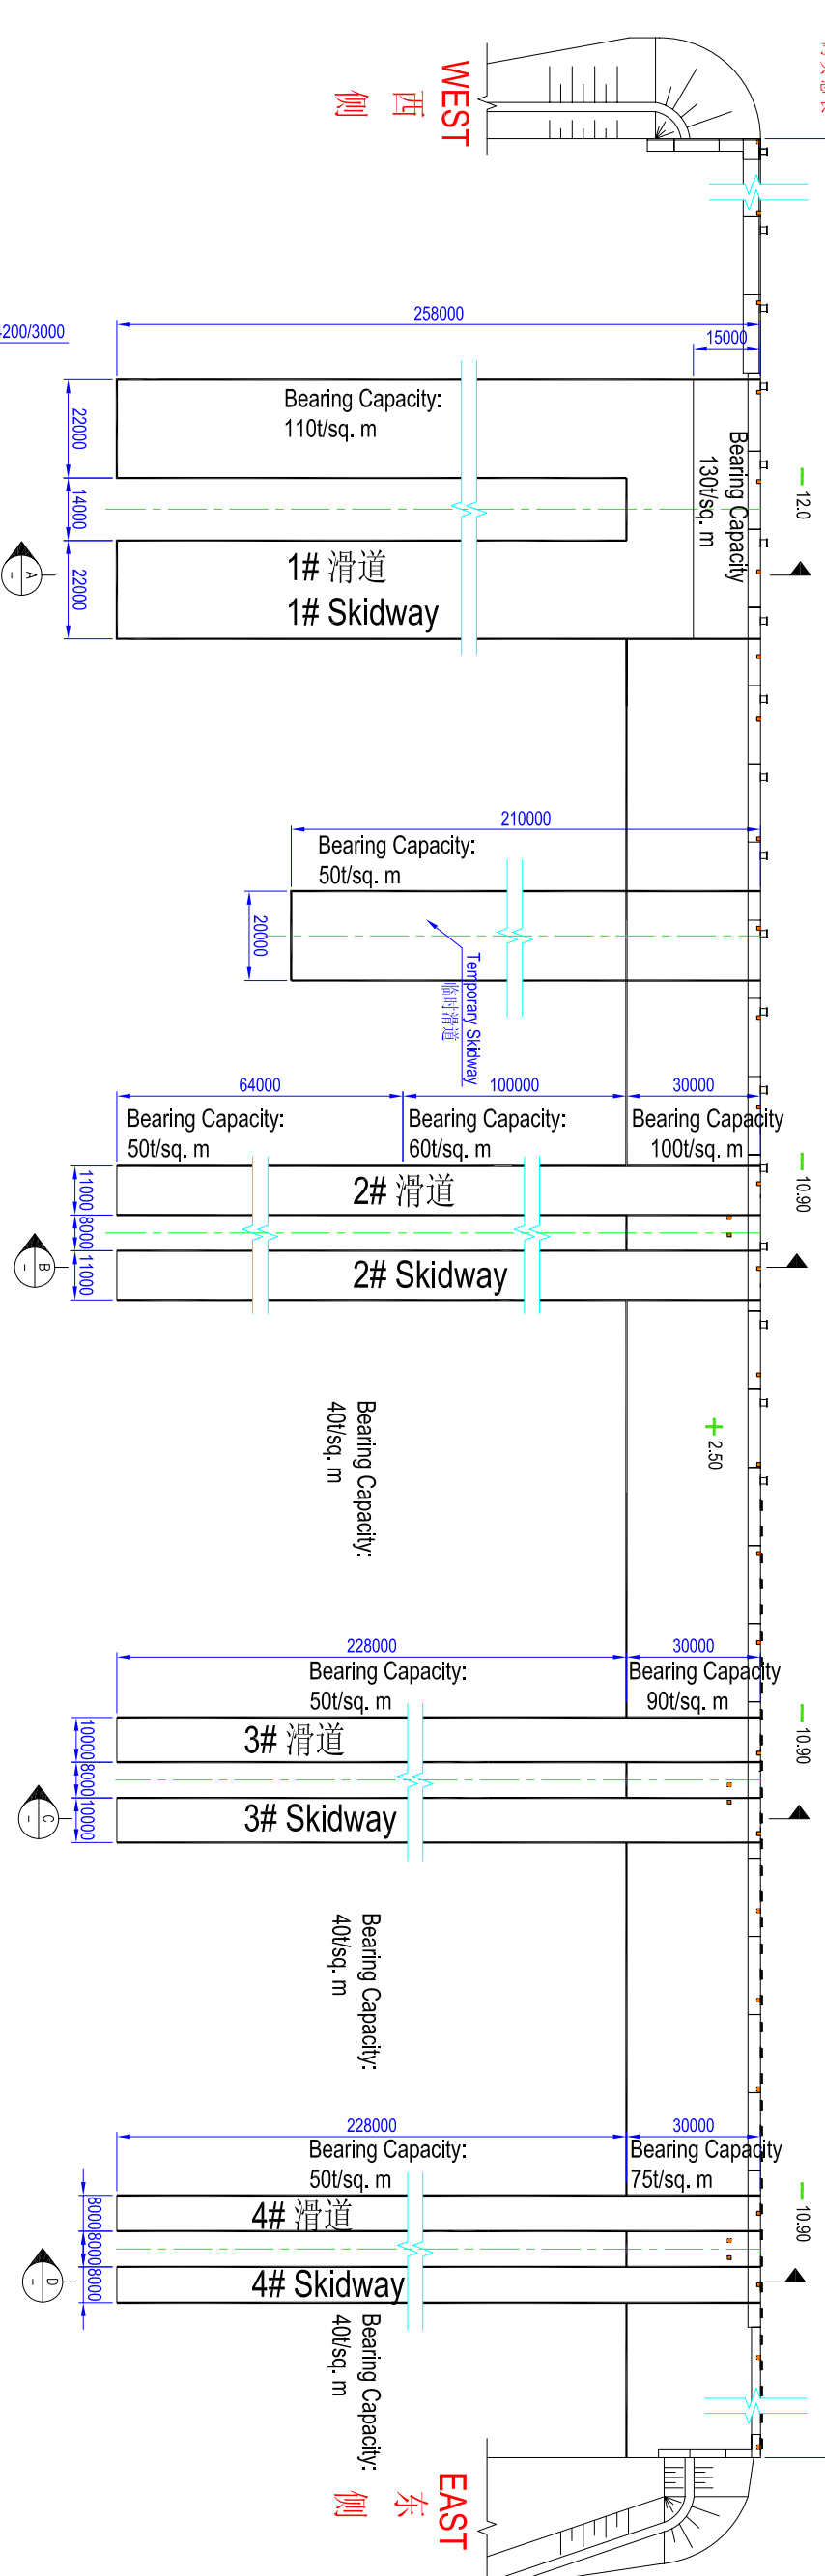

REFERENCE DRAWINGS

DRAWING NO. DRAWING TITLE

NOTES:

1. THE UNITS ARE mm UNLESS NOTED.

| NO. | DATE | DESCRIPTION | DESIGNED | CHECKED | APPROVED |
|-----|------|-------------|----------|---------|----------|
| | | | | | |

REVISION

PJOE

PROJECT:

SKETCH DRAWING TITLE:

Skidway Layout & Quay Information

| NAME | DATE |
|------|------|
| | |

DESIGNED

CHECKED

REVIEWED

APPROVED

SCALE: 1:1

SKETCH DRAWING NO.

PengLai Quay Information

