


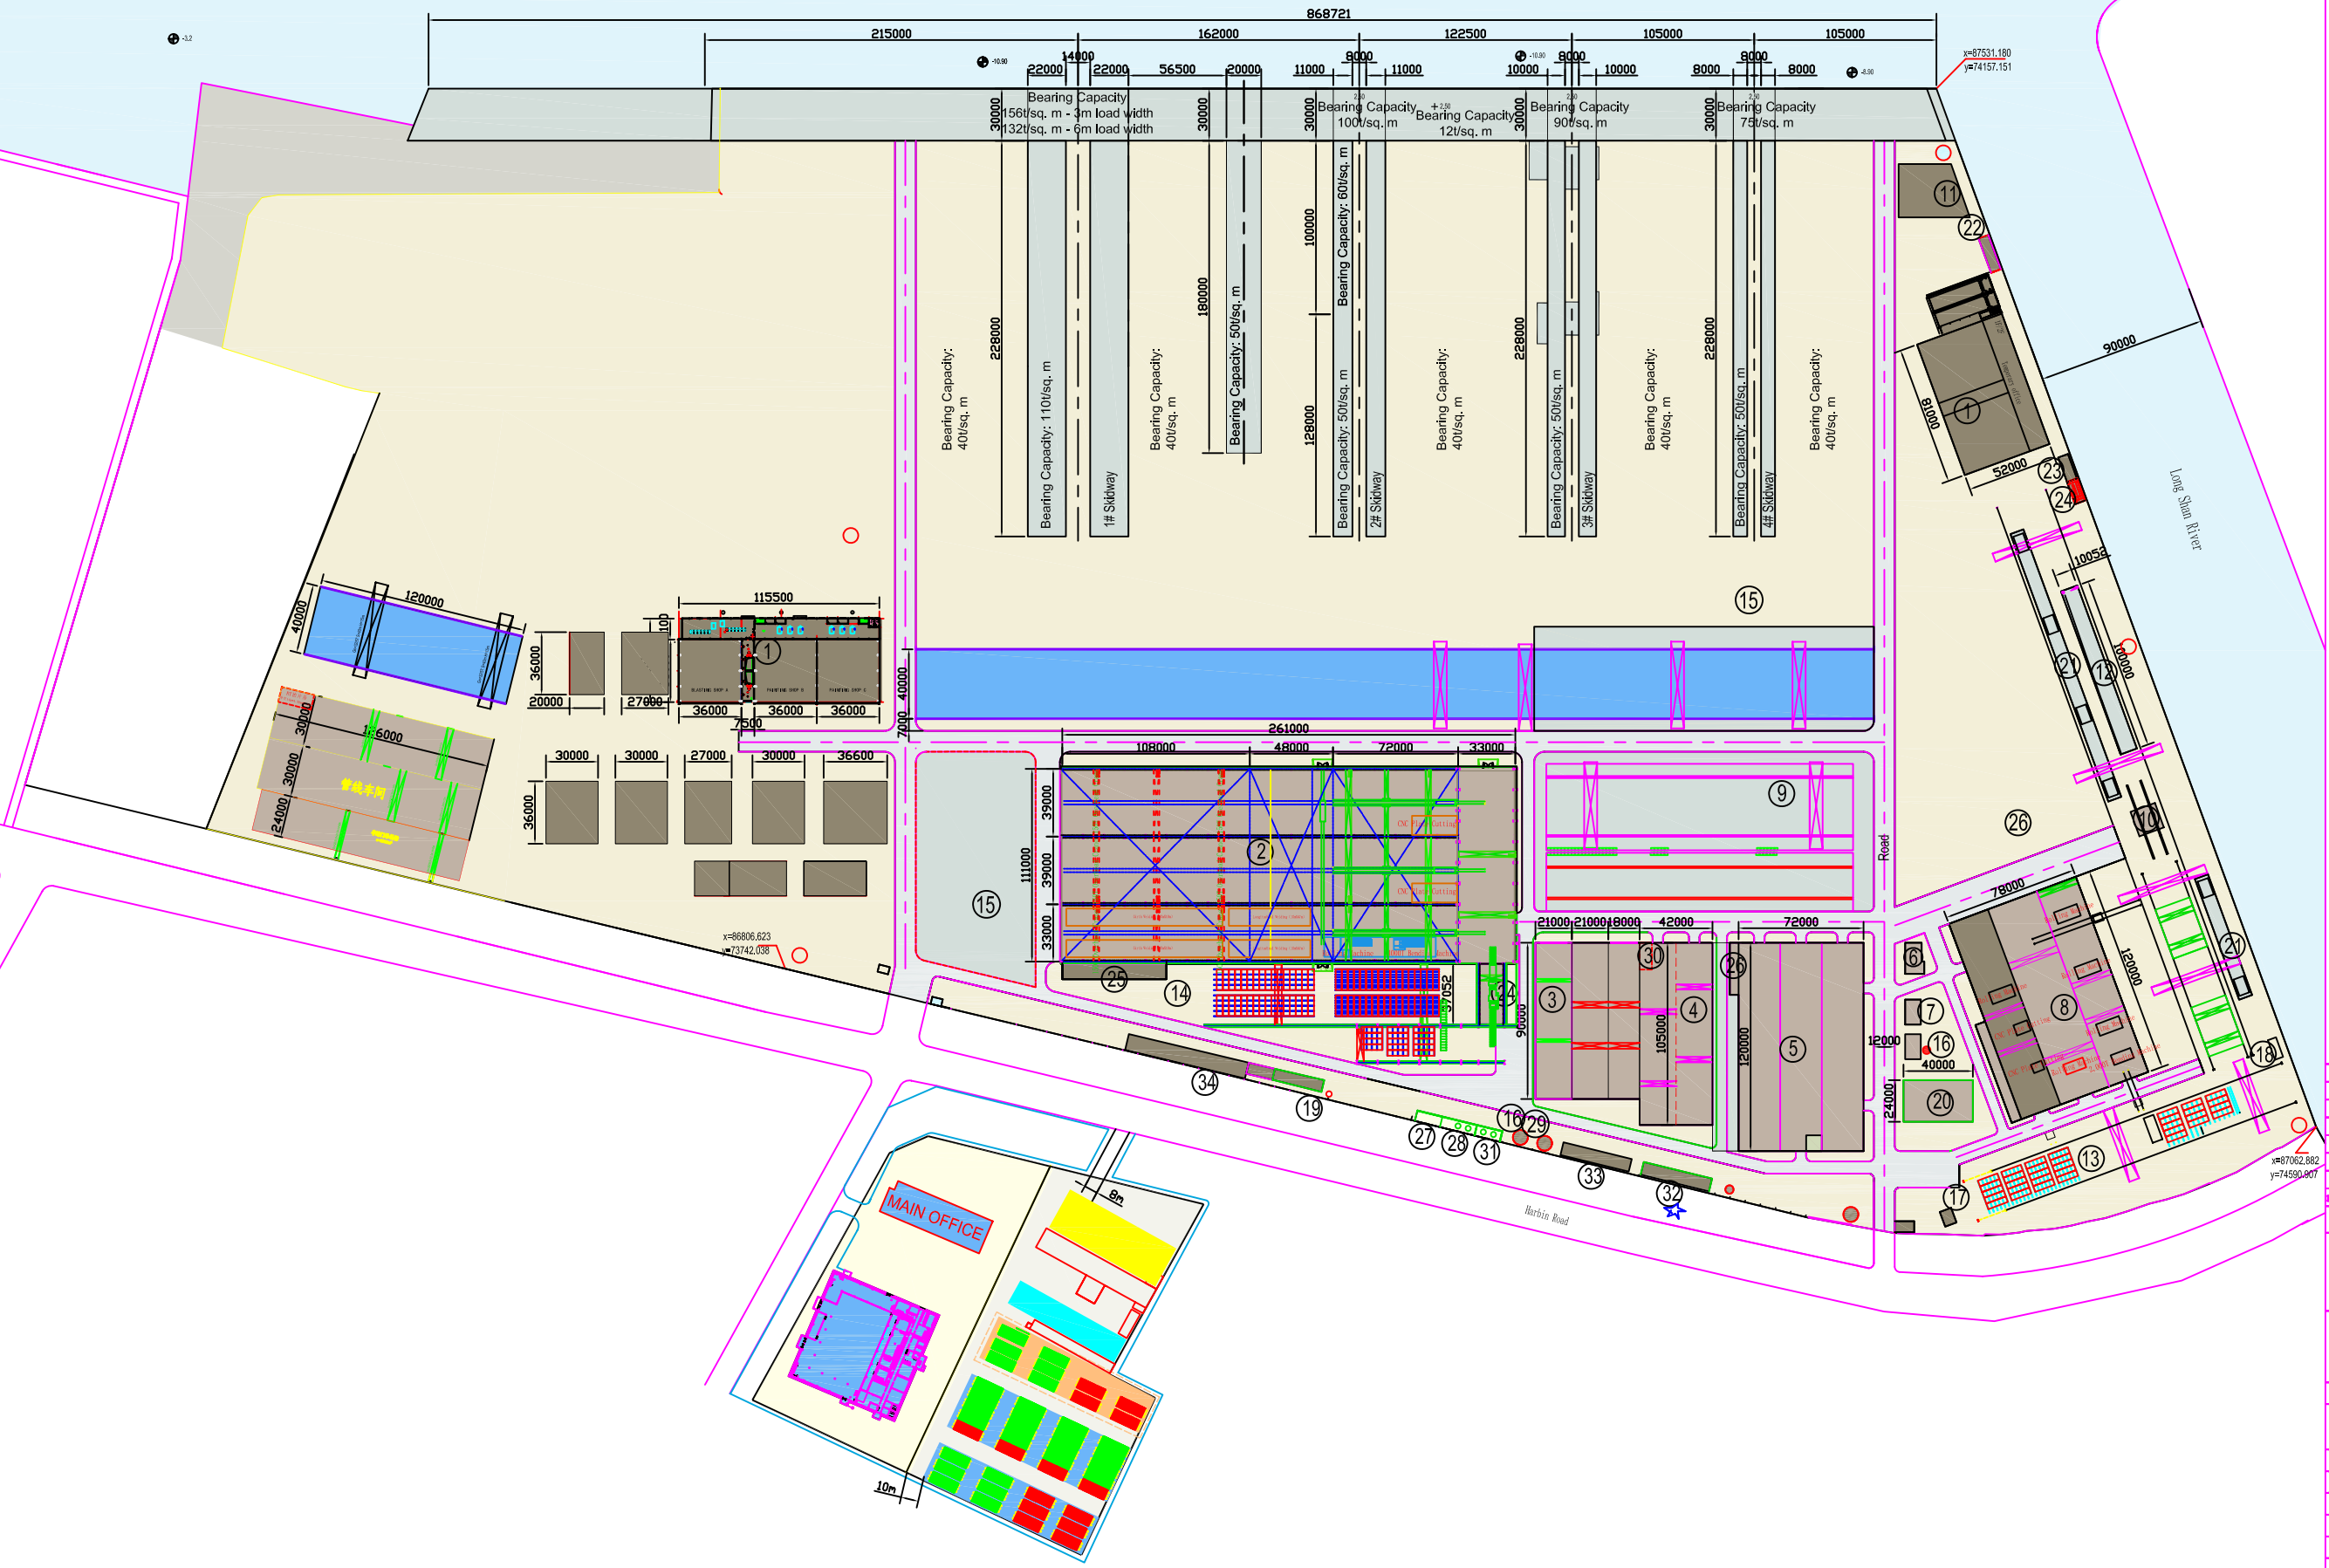

REFERENCE DRAWINGS	
DRAWING NO.	DRAWING TITLE

- NOTES:**
1. THE UNITS ARE mm UNLESS NOTED.
 2. SCALE:
 3. Total Yard Area: 608,000m².



REV.	DATE	DESCRIPTION	DRAWN	CHECKED	APPROVED

REVISION

PJOE

PROJECT:

SKETCH DRAWING TITLE:
Yard Layout

DESIGNED	NAME	DATE

SCALE: 1:1 FILE No. :
 SKETCH DRAWING NO. REV.